


 Entrance
 Parking

TITLE / DESCRIPTION
St Vincent's Langara Hospital
 Site Area : 17,780 sqm


G:\CAF\PHCILR.dwg

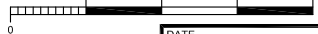

SCALE 10 20 30 40m

 1 : 1000
 DATE Feb 2004


DRAWN BY dpf	VIEW/SHEET
DRAWN FOR	PROJECT LR

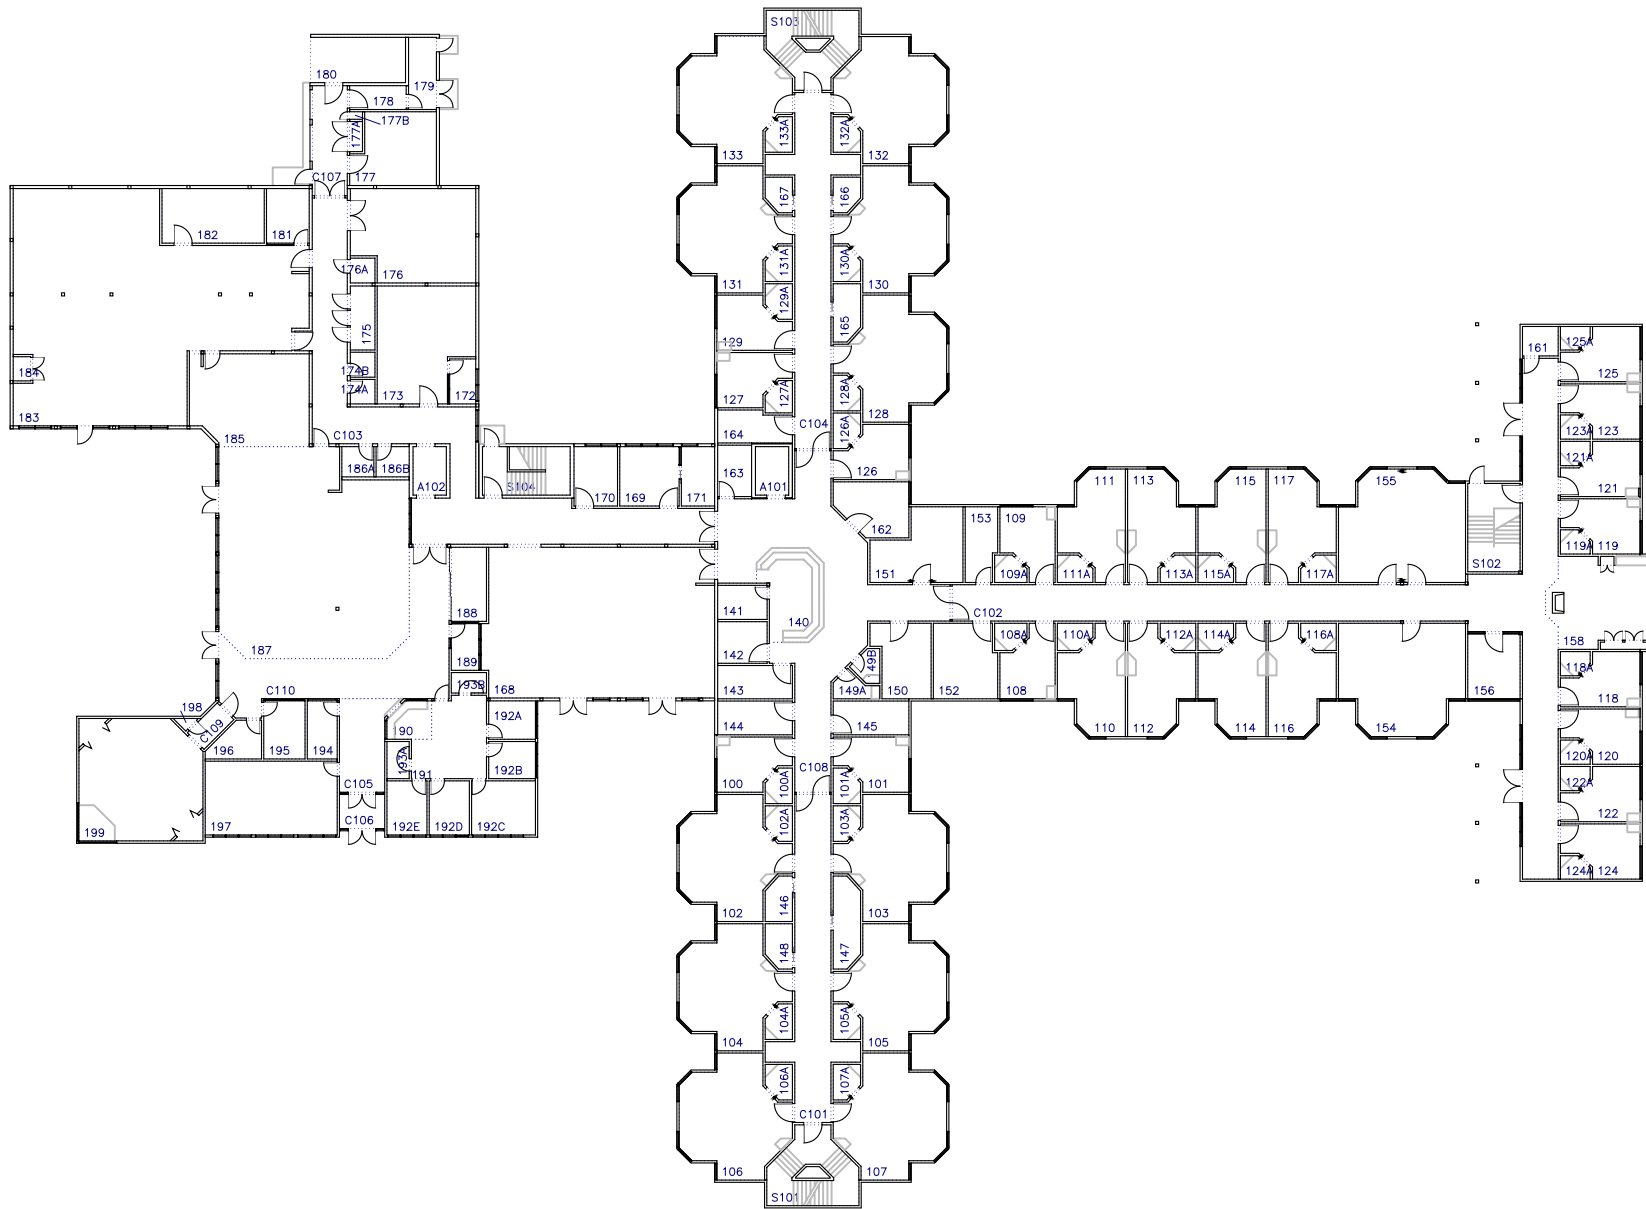




TITLE / DESCRIPTION
Room Numbers
 St Vincent's - Langara Site - Ground Floor

G:\CAF\PHC\LR01.dwg

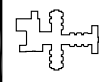


SCALE 2 4 6 8 10 12 14 16 18 20m
 1 : 500
 DATE Feb 2004

DRAWN BY dpf	VIEW/SHEET 1 of 3
DRAWN FOR	PROJECT LR01

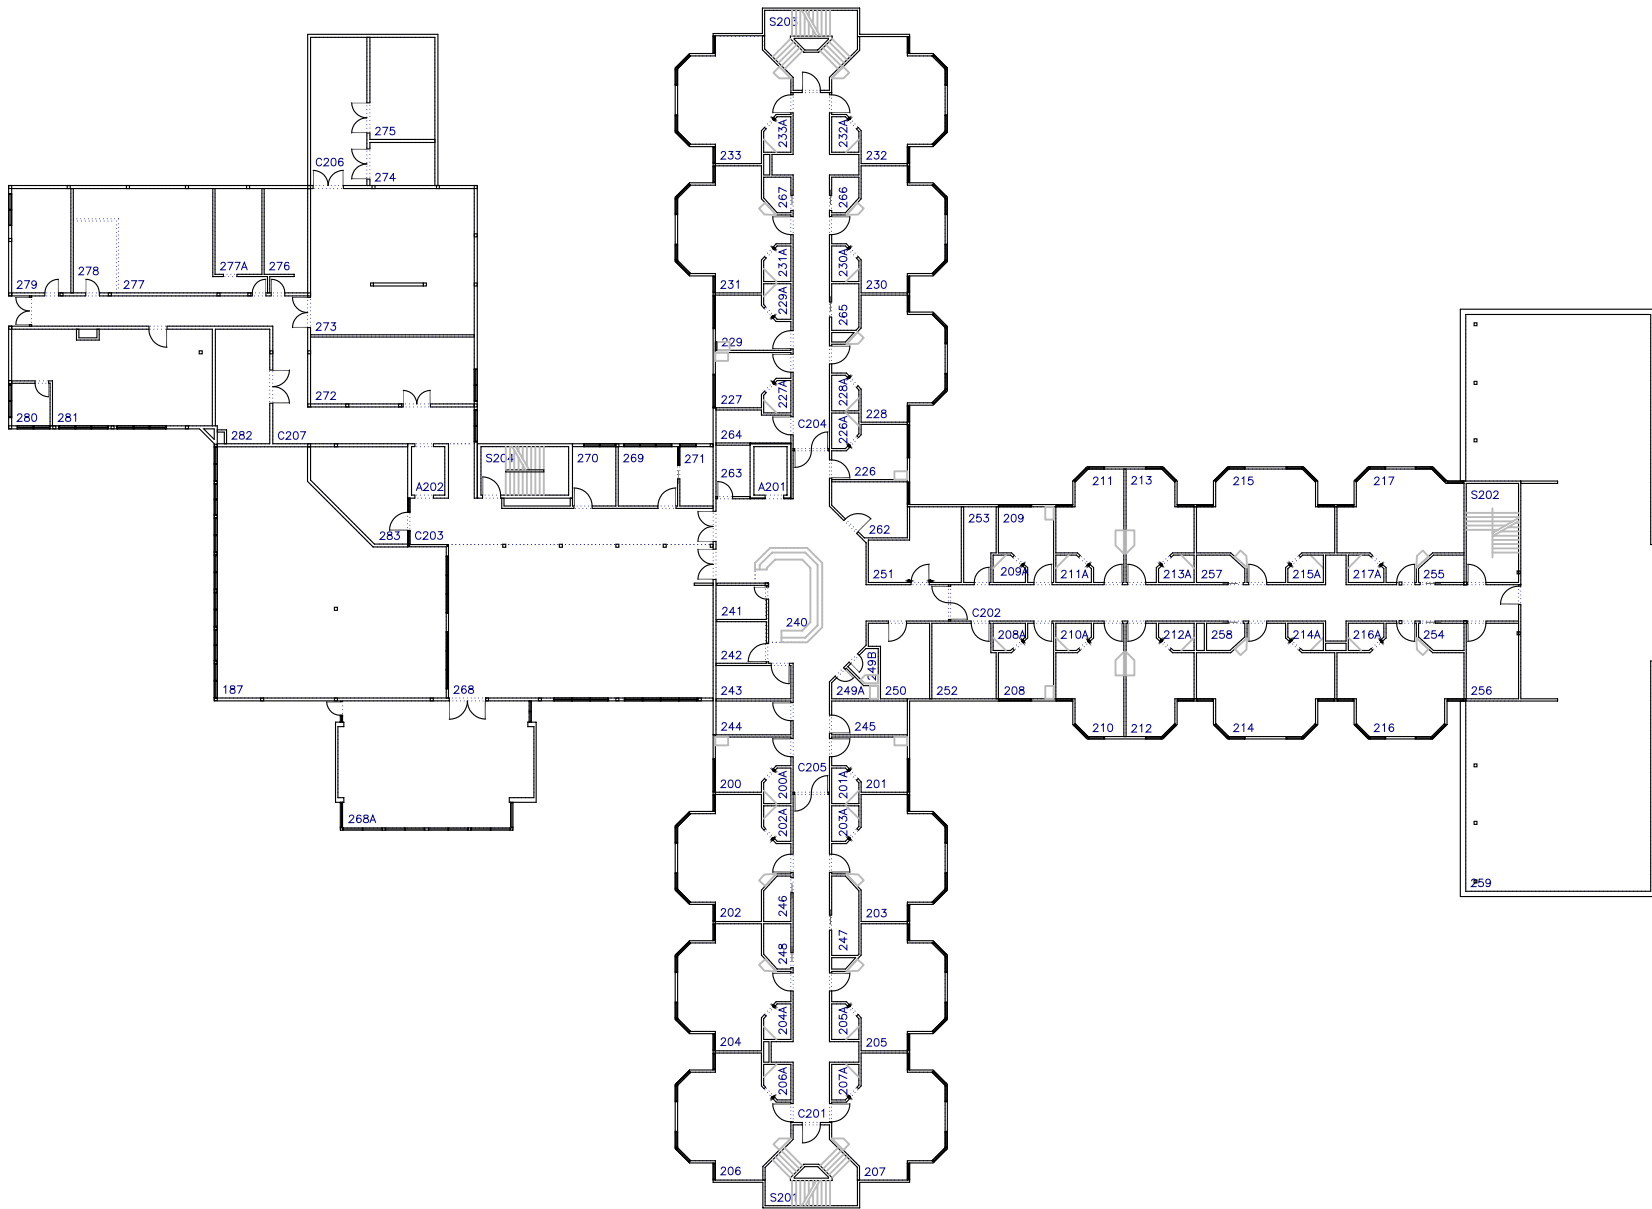

TITLE / DESCRIPTION
Room Numbers
 St Vincent's - Langara Site - Second Floor

G:\CAF\PHC\LR02.dwg

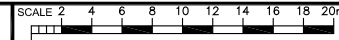

1 : 500


DATE
 Feb 2004

DRAWN BY
 dpf


DRAWN FOR

VIEW/SHEET
 2 of 3

PROJECT
 LR02

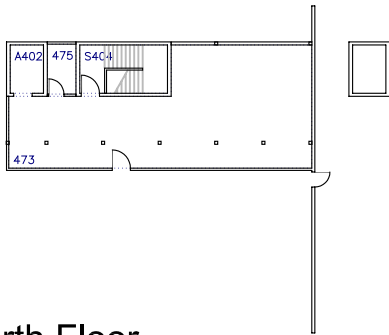

Fourth Floor

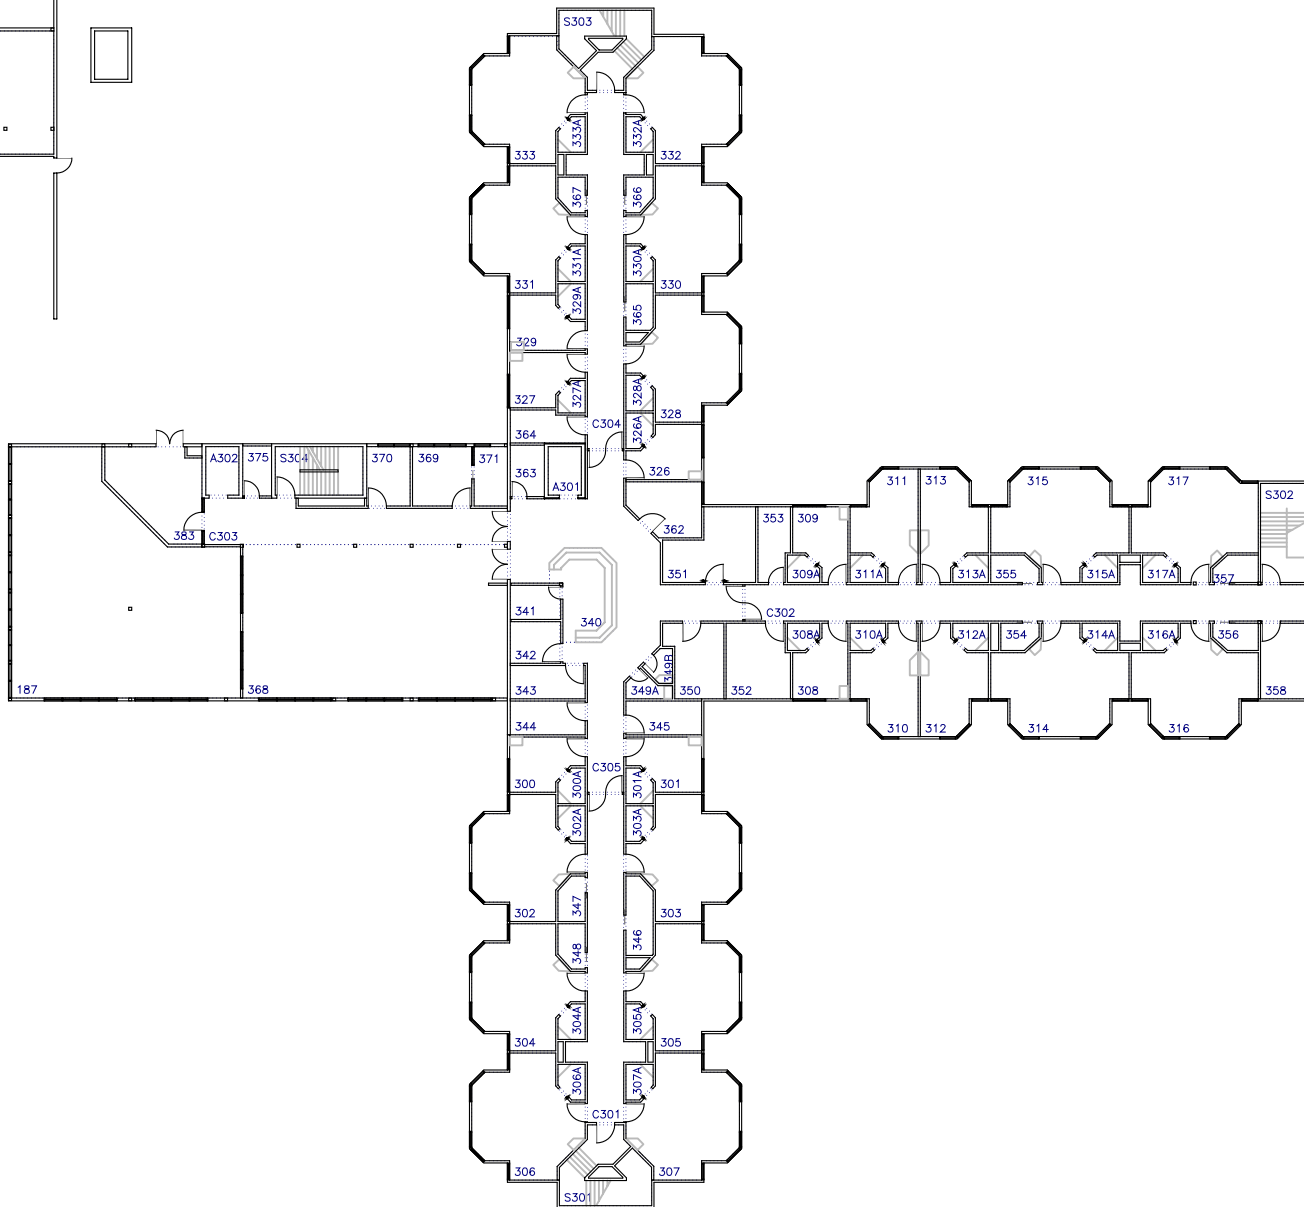

Third Floor

	TITLE / DESCRIPTION	G:\CAF\PHC\LR03.dwg		SCALE 2 4 6 8 10 12 14 16 18 20m	DRAWN BY	VIEW/SHEET
	Room Numbers St Vincent's - Langara Site - Third and Fourth Floors			1 : 500	dpf	3 of 3
				DATE	DRAWN FOR	PROJECT
				Feb 2004		LR03